
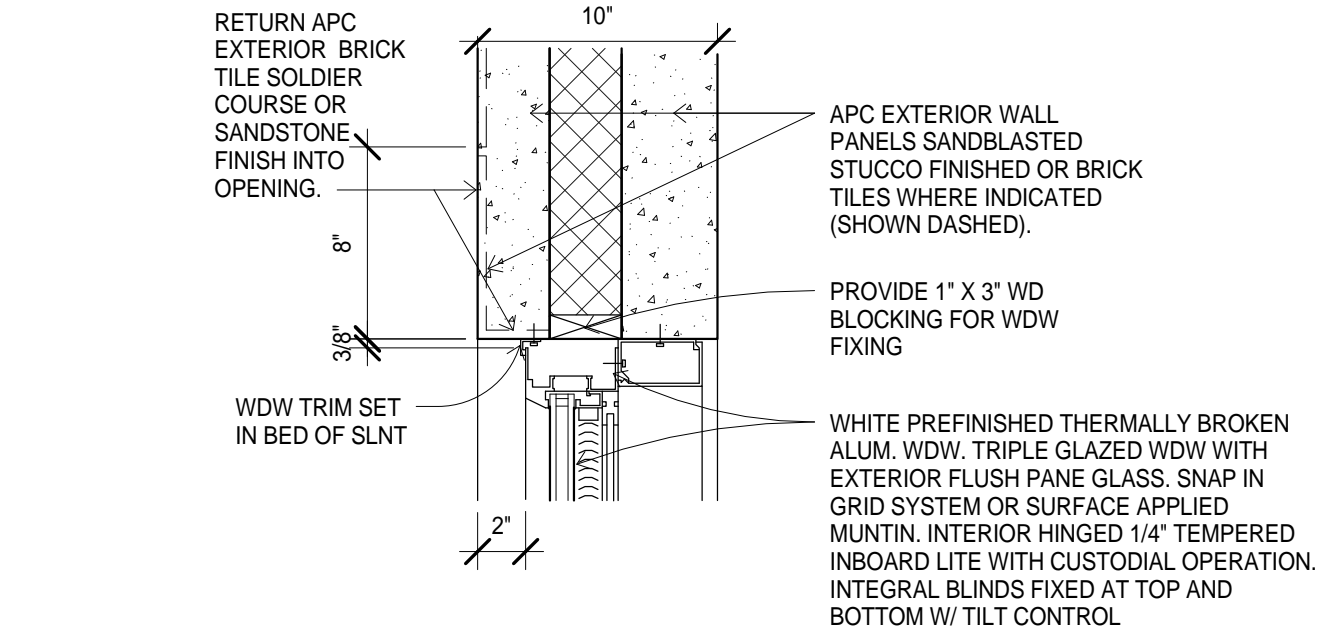
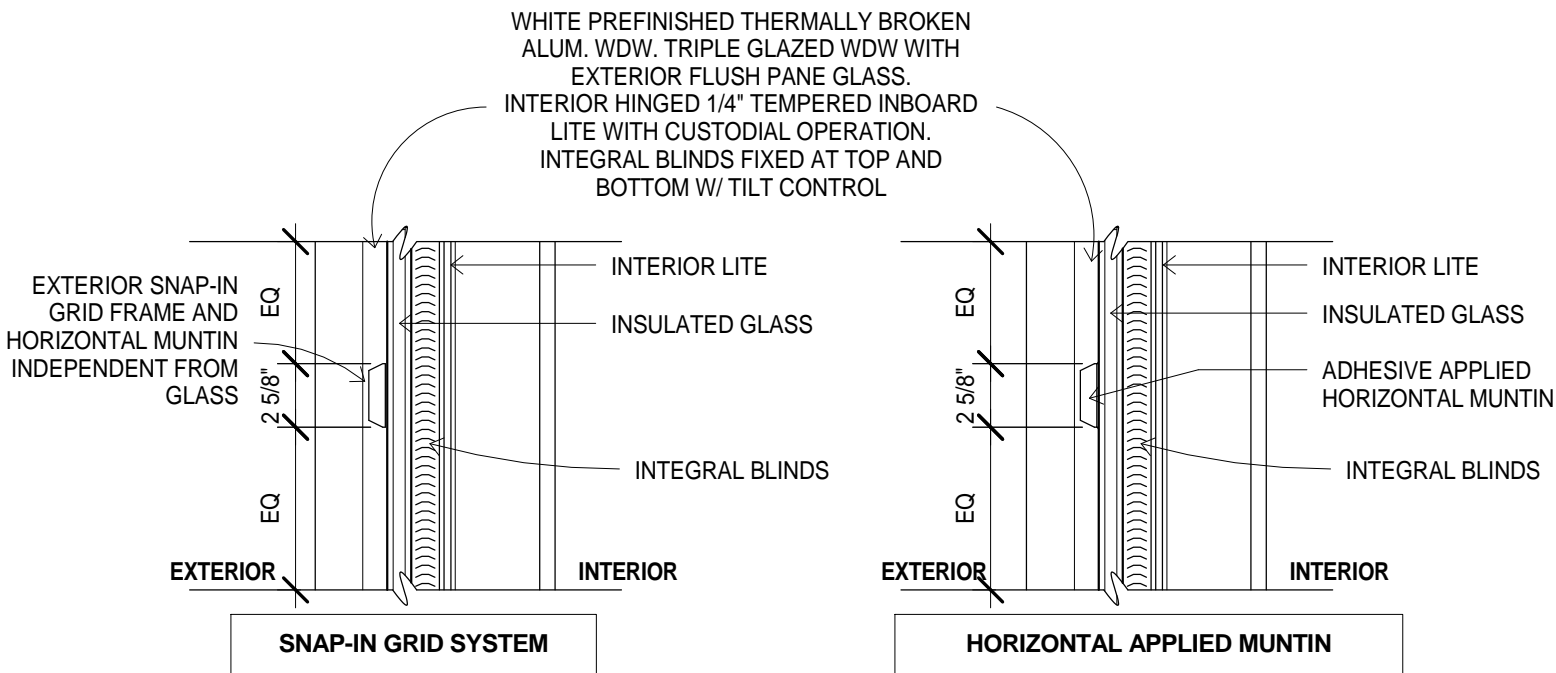


PROJECT: 75 Mental Health RRTP Beds		DRAWING: Window Details	
 ANDERSON ENGINEERING PROJ #: 13316	DRAWN BY:	SCALE: As indicated	SHEET: AD1-01
		DATE: 02/26/2014	


Attachment D to Addendum 1



12 1 APC WALL WDW HEAD REV 1
AS500 AD1-02 1 1/2" = 1'-0"




20 2 APC WALL WDW HORIZ MUNTIN
AS500 AD1-02 WINDOW MANF. OPTIONS REV 1
1 1/2" = 1'-0"

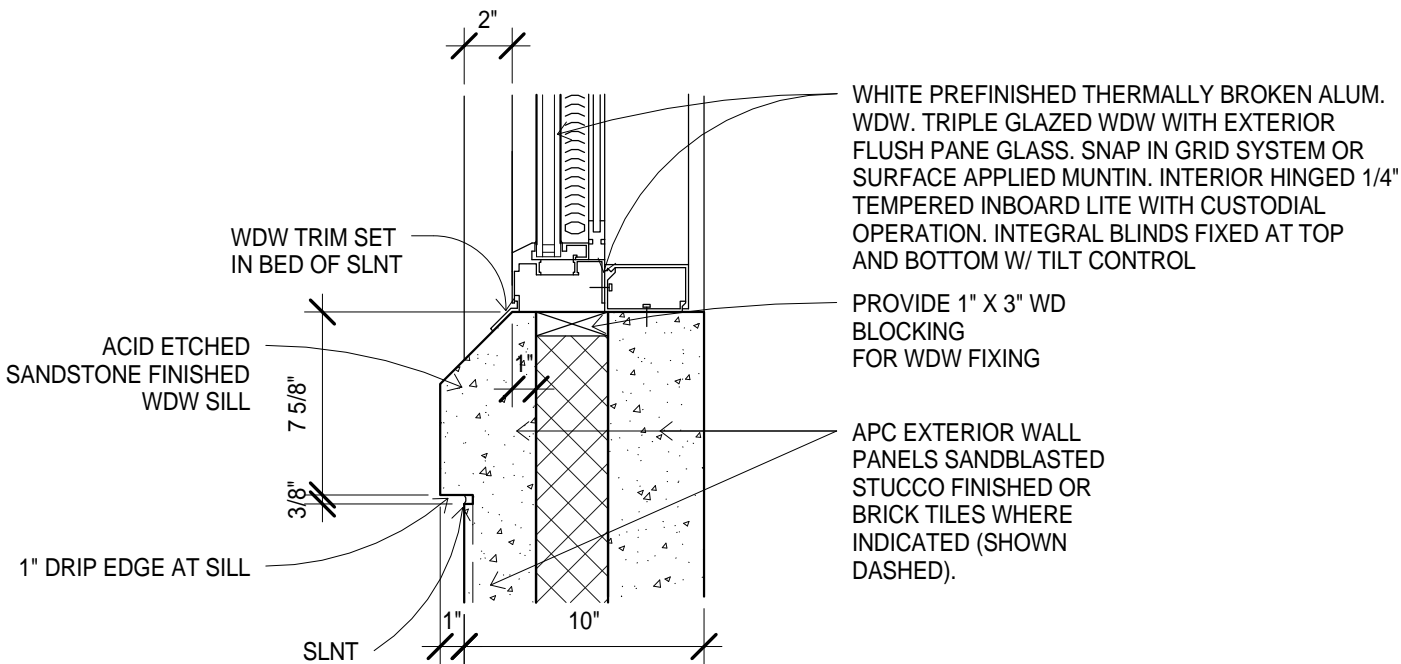

17 3 APC WALL WDW SILL REV 1
AS500 AD1-02 1 1/2" = 1'-0"



PROJECT: 75 Mental Health RRTP Beds		DRAWING: Window Details	
 ANDERSON ENGINEERING PROJ #: 13316	DRAWN BY:	SCALE: 1 1/2" = 1'-0"	SHEET: AD1-02
		DATE: 02/26/2014	